


FIRST FLOOR

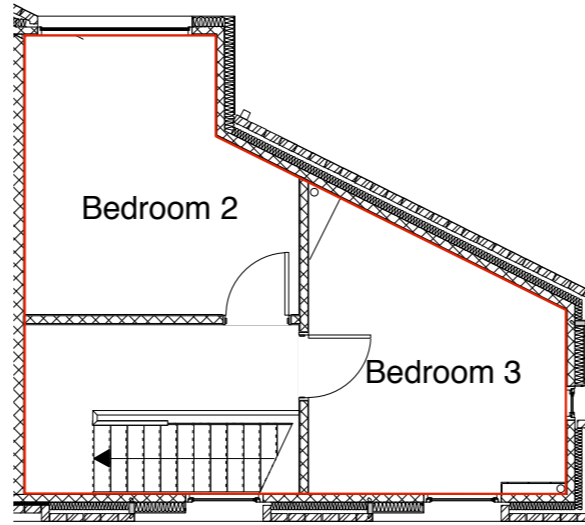

SECOND FLOOR

No. 36 Brookfield Road

108 sqm / 1162 sqft

Kitchen/Dining room

4.52m x 3.63m / 14' 10" x 11' 11"

Living room

4.23m x 3.50m / 13' 10" x 11' 6"

Bedroom 1


3.93m x 3.63m / 12' 11" x 11' 11"

Bedroom 2

3.69m x 3.63m / 12' 1" x 11' 11"

Bedroom 3

4.11m x 3.40m / 13' 6" x 11' 2"

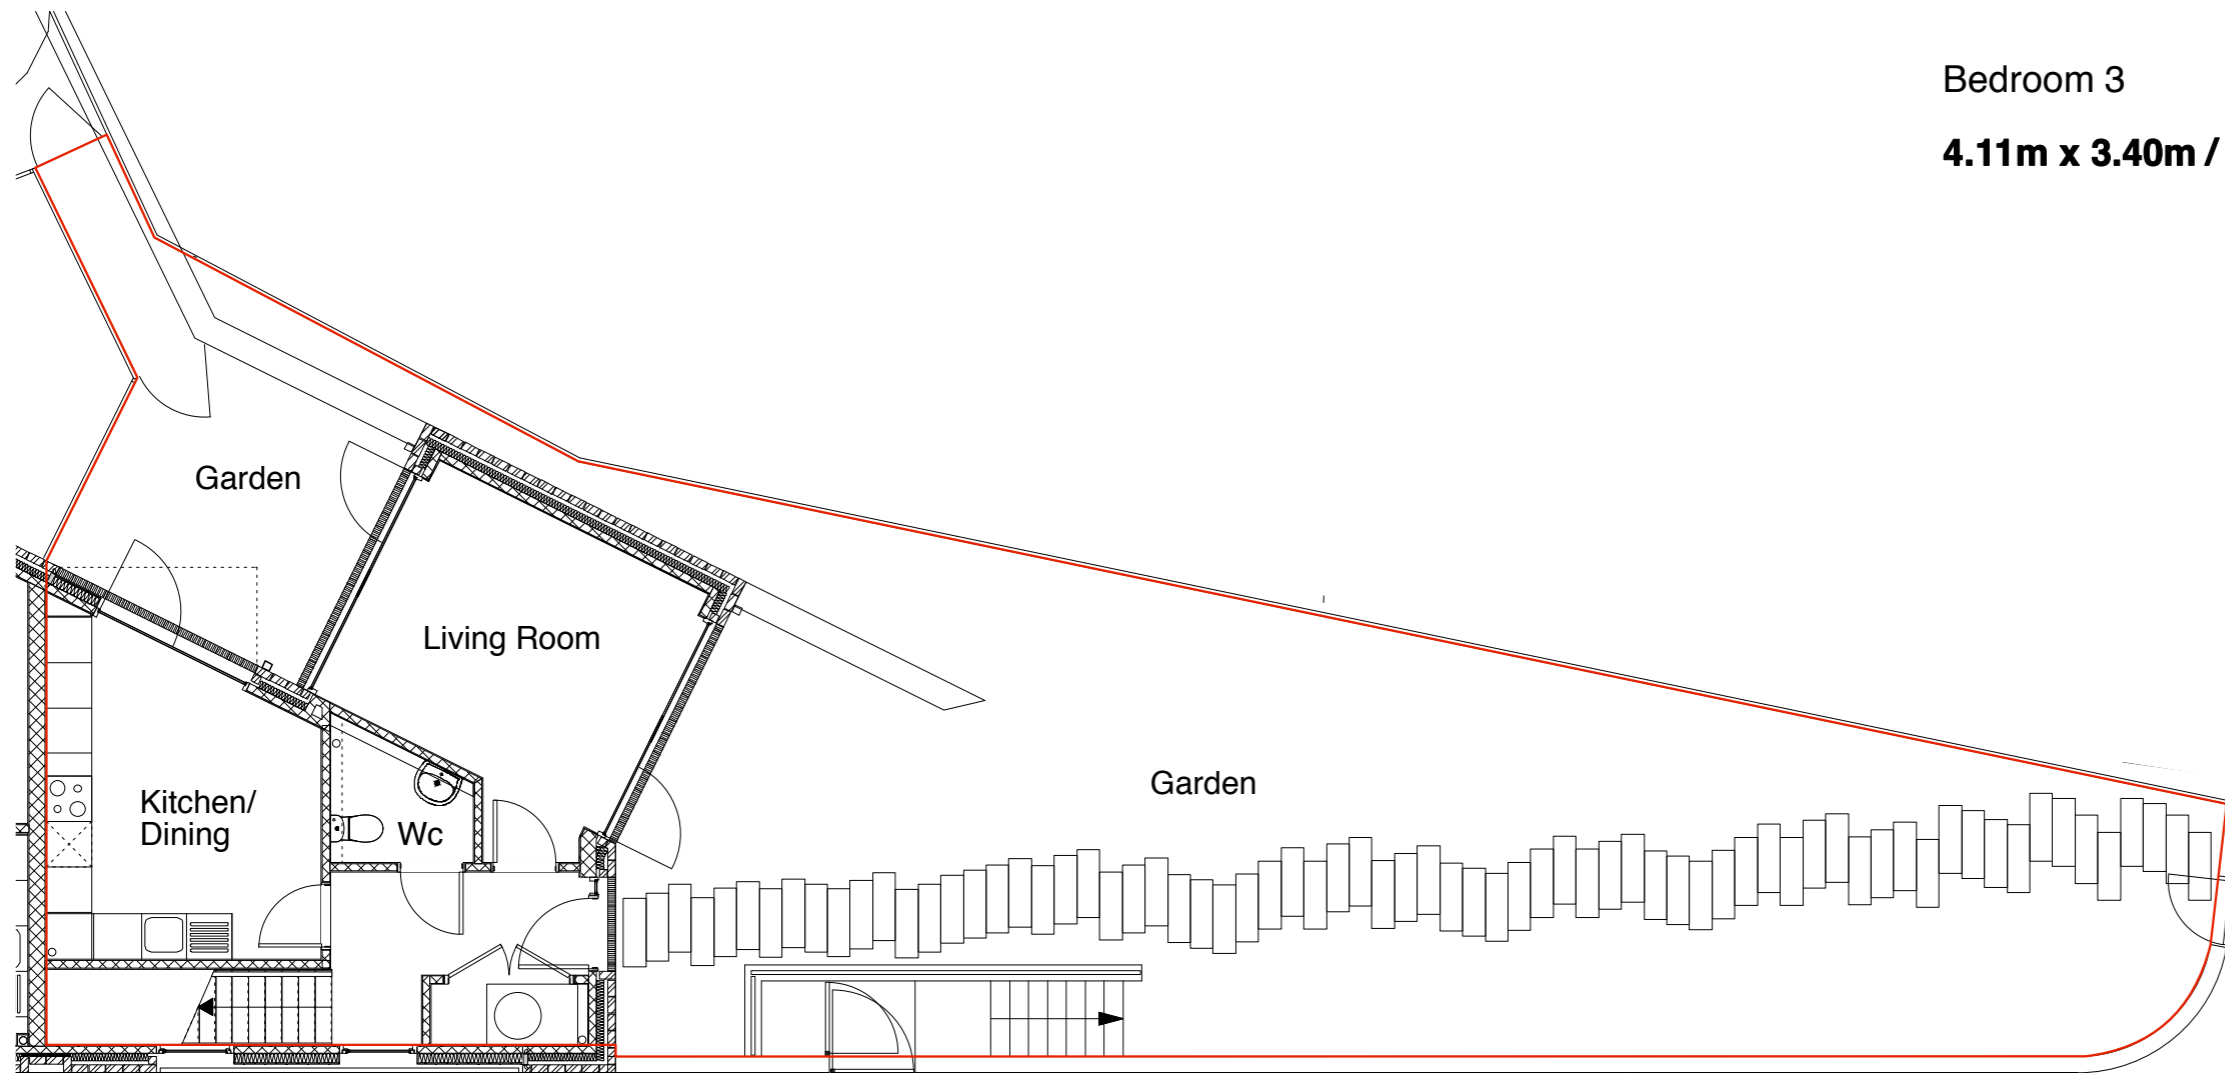

GROUND FLOOR

THIS DRAWING IS BASED ON DIMENSIONAL SURVEY INFORMATION PROVIDED BY OTHERS. THE ARCHITECT CANNOT ACCEPT RESPONSIBILITY FOR THE ACCURACY OF THIS SURVEY INFORMATION.

ALL SIZES GIVEN ARE APPROXIMATE AND ARE ONLY TO BE USED AS A GUIDE; DIMENSIONS HAVE BEEN GIVEN AT THE WIDEST POINTS OF THE ROOM.

SIZES GIVEN ARE NOT SITE DIMENSIONS.

DO NOT SCALE FROM THIS DRAWING.

THIS DRAWING REMAINS THE COPYRIGHT OF **BURRELL FOLEY FISCHER LLP**

No. 36 Brookfield Road

3 Bedroom House

(Plot 4)



P1 ISSUED FOR COMMENTS JT AC 05.05.10
REV NO. REV DETAILS: BY: CHKD: DATE:

INFORMATION

DO NOT SCALE OFF THIS DRAWING

BURRELL . FOLEY . FISCHER . LLP

BURRELL FOLEY FISCHER ARCHITECTS & URBAN DESIGNERS
YORK CENTRAL 70-78 YORK WAY N1 9AG
TEL 020 7713 5333 FAX 020 7713 5444 E-MAIL mail@bff-architects.co.uk
WEB www.bff-architects.co.uk

JOB: FLATS 1-8, MORGAN COURT, HOMER ROAD & NO. 36 BROOKFIELD ROAD

FOR: PEABODY TRUST

AT: HACKNEY LONDON E9 5AH

DRAWING TITLE: no. 36 BROOKFIELD ROAD - 3 BED HOUSE
1:100 SCALE PLAN

DATE: 05.05.10	SCALE: 1:50@A3
DRAWN BY: AC	CHECKED BY: SF
JOB NO: BFF/861	DRG NO: AL(CO)209 P1